



CITY OF SAN BERNARDINO
MUNICIPAL WATER DEPARTMENT



PROJECT TITLE
PARCEL MAP NO. XXXX
SEWER IMPROVEMENT PLANS

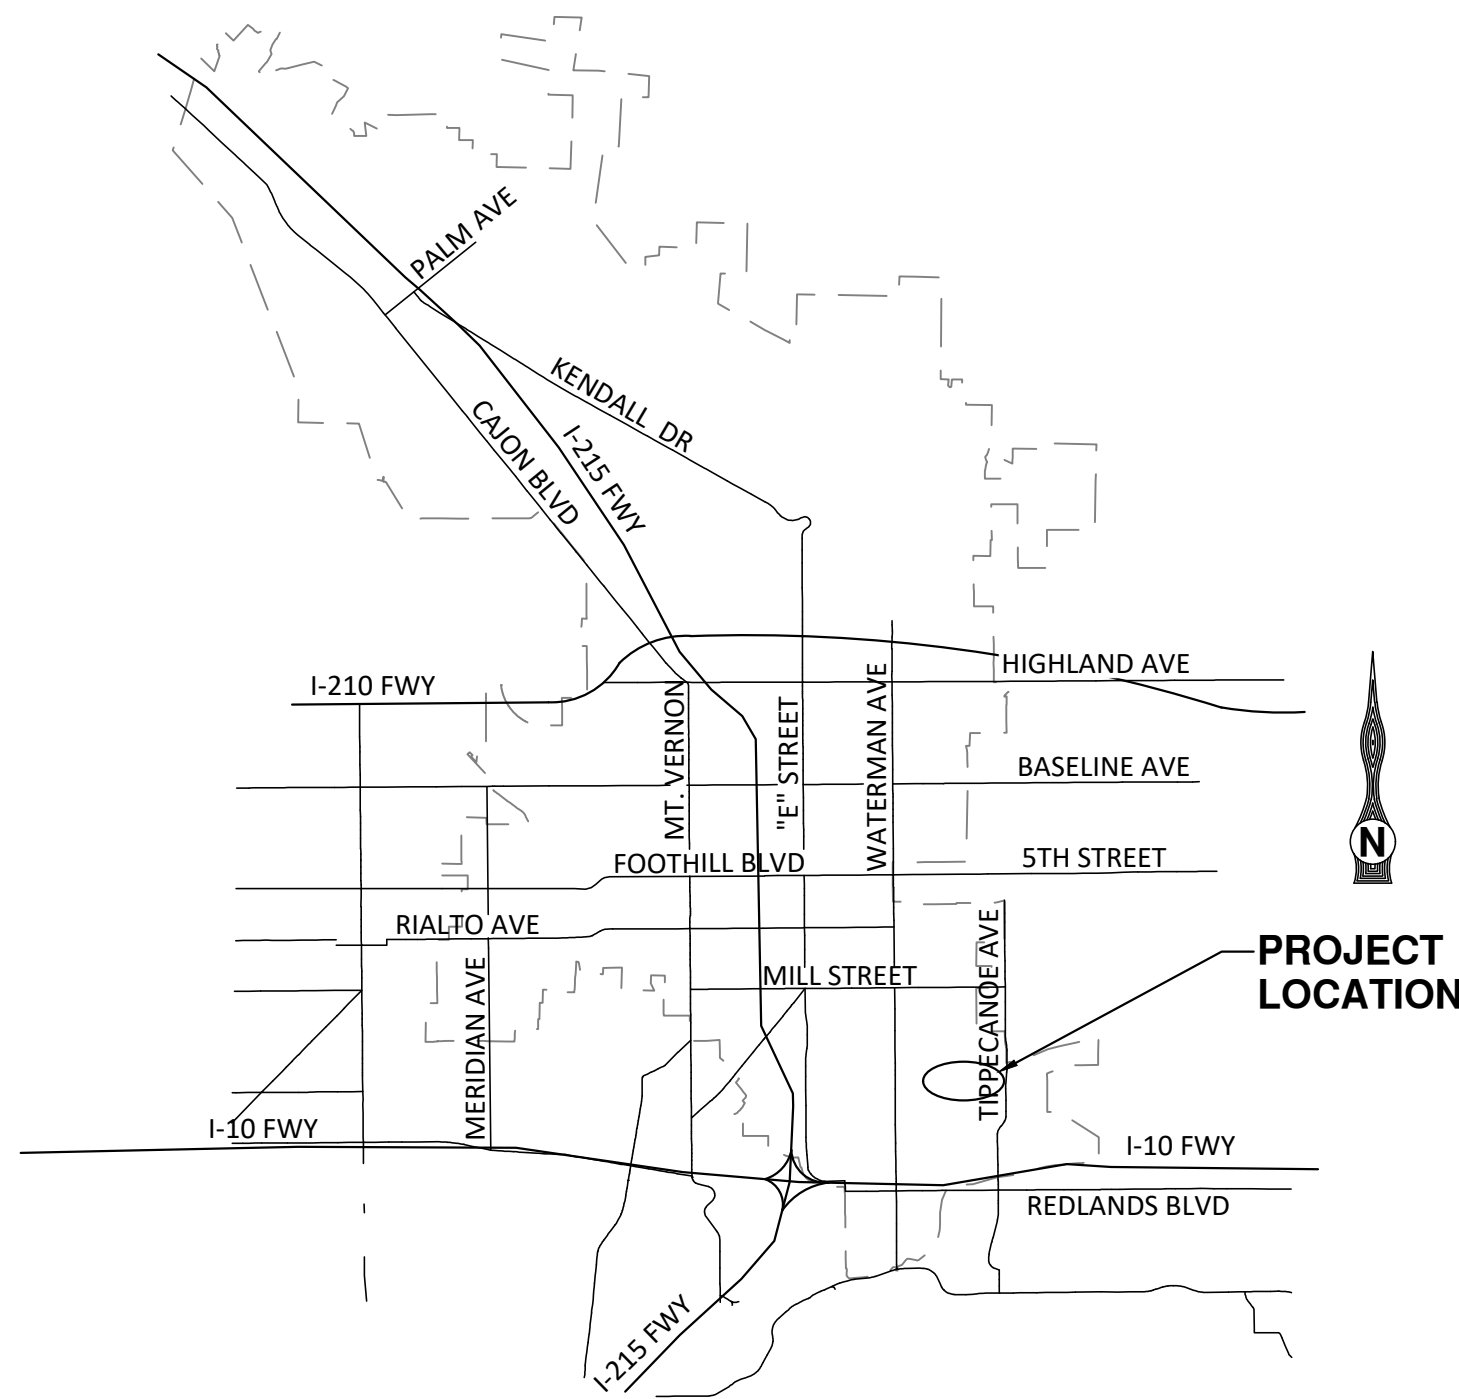

LOCATION MAP
NOT TO SCALE

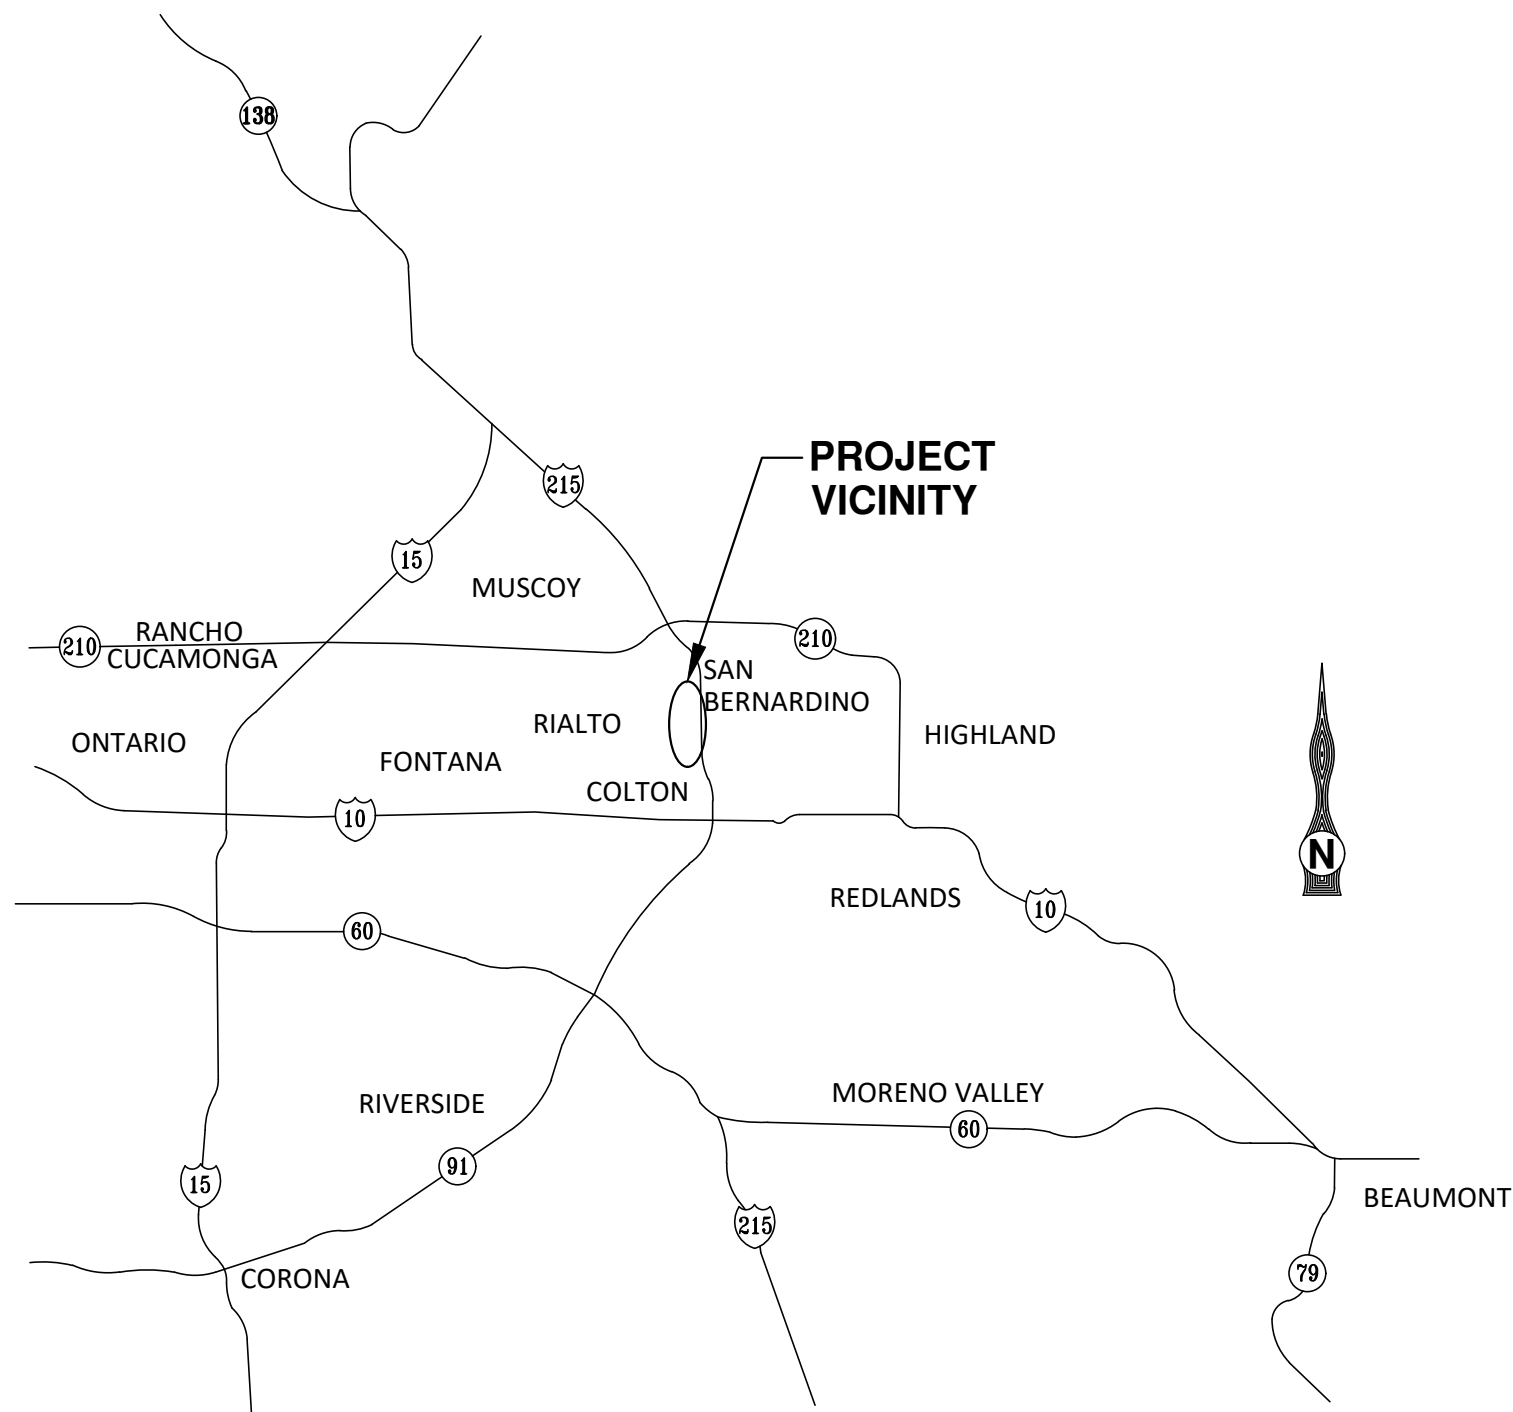

VICINITY MAP
NOT TO SCALE

SHEET INDEX

SHEET NO.	DRAWING	DESCRIPTION
1	G1	TITLE SHEET
2	G2	GENERAL NOTES
3	G3	CONSTRUCTION NOTES, LEGEND, AND KEY MAP
4	G4	ABBREVIATIONS AND SURVEY INFORMATION
5	C1	PLAN AND PROFILE STA. 10+00.00 - STA. XX+XX.XX
6	CD1	DETAIL SHEET
↓	↓	↓

FOR EXAMPLE ONLY

- THE CONTENTS OF THIS SET OF DRAWINGS WAS CREATED TO PROVIDE A GRAPHIC REPRESENTATION OF SBMWD AUTOCAD STANDARD REQUIREMENTS AND EXPECTATIONS.
- ALL TYPES OF INFORMATION ON THIS SET OF DRAWINGS IS REQUIRED TO BE PROVIDED AS SHOWN FOR THE PROJECT SUBMITTAL TO BE ACCEPTED AND APPROVED (TYP).

WATER DEPARTMENT'S ENGINEER CERTIFICATE

THIS CERTIFIES THAT ON _____, I REVIEWED THE UTILITY IMPROVEMENT PLANS FOR THE *PROJECT NAME* PROJECT, AND FOUND THAT IT MEETS THE MINIMUM REQUIREMENTS OF THE CALIFORNIA HEALTH AND SAFETY CODE.

WARREN HUANG
ENGINEERING MANAGER
CA. R.C.E. 49208
EXPIRATION DATE: 09/30/2020
(909) 453-6160

DATE _____

INSERT ENGINEER'S STAMP HERE	INSERT CONSULTANT LOGO, NAME, ADDRESS AND PHONE NO. HERE	BENCHMARK:	REVIEWED BY:	PROJECT MANAGER:	ROBERT LINDBERG ENGINEERING ASSOCIATE	APPROVED BY:	MARK	DESIGNED BY: XX	DRAWN BY: XX	CHECKED BY: XX	DESIGN ENGINEER	SBMWD ENGINEER	DRAWING SCALES: HORIZ: N/A VERT: N/A C.O. NO.: XXXXXX G1 SHEET 1 OF XX
		ELEV. = XXXX.XX FT.	NAME ONE TITLE ONE NAME TWO TITLE TWO NAME FOUR TITLE FOUR	DATE DATE DATE	NAME ONE TITLE ONE NAME TWO TITLE TWO NAME FOUR TITLE FOUR								

PROJECT TITLE - XX% SUBMITTAL