



SAN BERNARDINO MUNICIPAL WATER DEPARTMENT SPECIFICATION NO. XXXX PROJECT TITLE

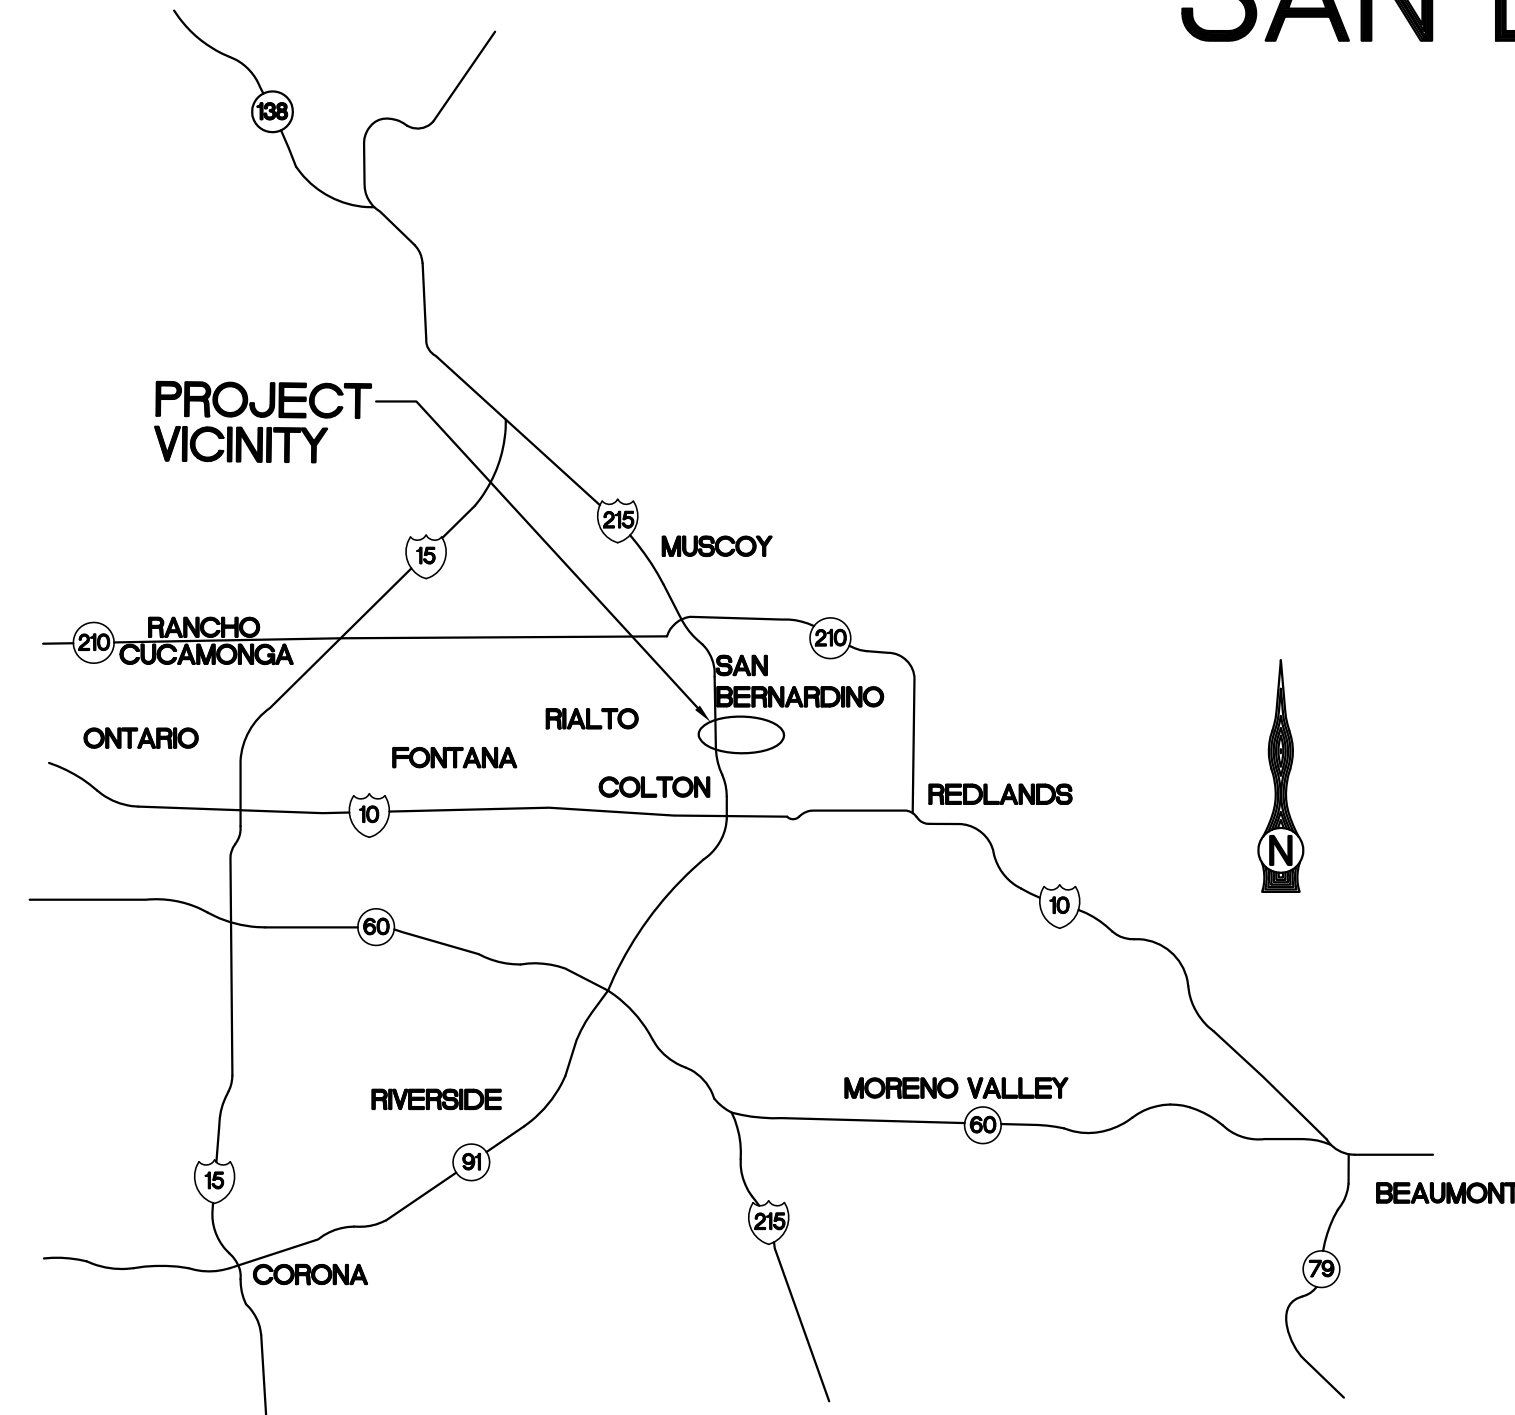

VICINITY MAP
NOT TO SCALE

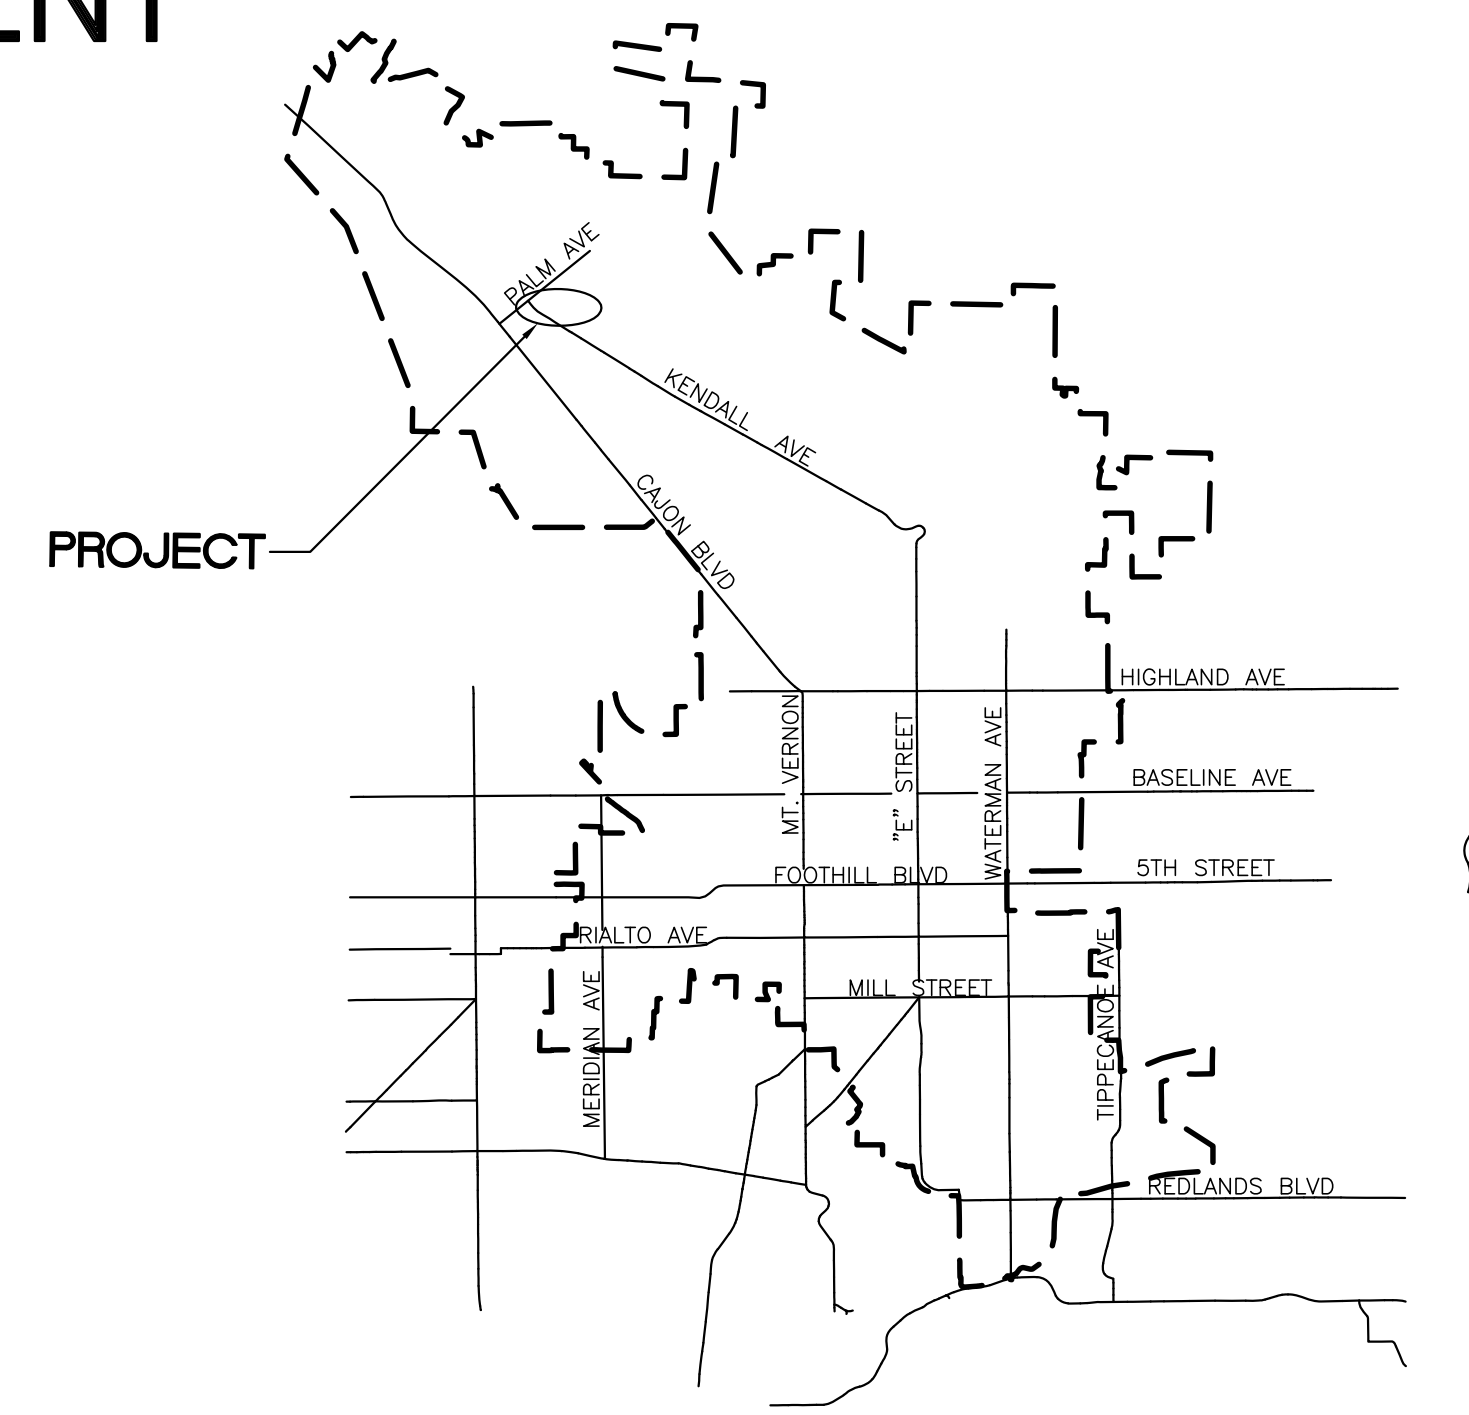

LOCATION MAP
NOT TO SCALE

FOR EXAMPLE ONLY

1. THE CONTENTS OF THIS SET OF DRAWINGS WAS CREATED TO PROVIDE A GRAPHIC REPRESENTATION OF SBMWD AUTOCAD STANDARD REQUIREMENTS AND EXPECTATIONS.
2. ALL TYPES OF INFORMATION ON THIS SET OF DRAWINGS IS REQUIRED TO BE PROVIDED AS SHOWN FOR THE PROJECT SUBMITTAL TO BE ACCEPTED AND APPROVED (TYP).

SHEET INDEX

SHEET NO.	DESCRIPTION
1	TITLE SHEET
2	GENERAL NOTES
3	CONSTRUCTION NOTES, ESTIMATED QUANTITIES AND LEGEND
4	ABBREVIATIONS, SURVEY INFORMATION AND PARK RECREATION NOTES
5	RIGHT-OF-WAY AND MONUMENTATION
6	PLAN/PROFILE
7	XXX
8	XXX
↓	↓

SEE SHEET XX	SEE SHEET XX	SEE SHEET XX	SEE SHEET XX
--------------	--------------	--------------	--------------

KEY MAP
SCALE 1" = 300'



CITY FIRE DEPARTMENT'S CERTIFICATE

THIS CERTIFIES THAT ON _____, I REVIEWED THE PLAN FOR THE (PROJECT TITLE), AND FOUND THAT IT MEETS THE MINIMUM REQUIREMENTS OF THE CITY OF SAN BERNARDINO FIRE DEPARTMENT'S FIRE CODES AND REGULATIONS.

KARL VON OESEN _____ DATE _____
FIRE PREVENTION SPECIALIST
(909) 918-2200

WATER DEPARTMENT'S ENGINEER CERTIFICATE

THIS CERTIFIES THAT ON _____, I REVIEWED THE PLAN FOR THE (PROJECT TITLE), AND FOUND THAT IT MEETS THE MINIMUM REQUIREMENTS OF THE CALIFORNIA HEALTH AND SAFETY CODE.

MIGUEL J. GUERRERO _____ DATE _____
DIRECTOR, WATER UTILITY
CA. R.C.E. 73239
EXPIRATION DATE: 12/31/2018
(909) 453-6100

UNDERGROUND SERVICE ALERT
CALL: TOLL FREE
811
TWO WORKING DAYS BEFORE YOU DIG

DECLARATION OF RESPONSIBLE CHARGE: ENGINEER OF WORK:
I HEREBY DECLARE THAT I AM THE ENGINEER OF WORK FOR THIS PROJECT, THAT I HAVE EXERCISED RESPONSIBLE CHARGE OVER DESIGN OF THIS PROJECT AS DEFINED IN SECTION 6703 OF THE BUSINESS AND PROFESSIONS CODE, AND THAT THE DESIGN IS CONSISTENT WITH CURRENT STANDARDS.
I UNDERSTAND THAT THE CHECK OF PROJECT DRAWINGS AND SPECIFICATIONS BY THE SAN BERNARDINO MUNICIPAL WATER DEPARTMENT IS CONFINED TO A REVIEW ONLY AND DOES NOT RELIEVE ME, AS ENGINEER OF WORK, OF MY RESPONSIBILITIES FOR PROJECT DESIGN.
SIGNATURE _____ DATE _____

INSERT ENGINEER'S STAMP HERE
ENGINEER'S SEAL

INSERT CONSULTANT LOGO, NAME, ADDRESS AND PHONE NO. HERE
APPROVED BY: _____ DATE: _____
REGISTERED CIVIL ENGINEER No. XXXXX

MARK	REVISIONS	APPROVED	DATE	APPROVED	DATE

DESIGNED BY: XX_ DRAWN BY: XX_ CHECKED BY: XX_ DESIGN ENGINEER SBMWD ENGINEER

BENCHMARK: _____
ELEV. = XXXX.XX FT.

CITY OF SAN BERNARDINO
MUNICIPAL WATER DEPARTMENT
PROJECT TITLE
TITLE SHEET

DRAWING SCALES:
HORIZ: N/A VERT: N/A
C.O. NO.:
XXXX
DWG G1
SHEET **1** OF **XX**