


NOTES:

1. EXCEPT AS SHOWN ON THIS PLAN, MANHOLES SHALL CONFORM TO SBMWD STANDARD DRAWING S.301.
2. MANHOLE COVER AND FRAME TO BE INSTALLED ABOVE SEWER OUTLET FOR DROP MANHOLES.
3. FOR BRICK MANHOLES, A BRICK ARCH IS ALSO REQUIRED OVER THE UPPER INLET PIPE.
4. IF TWO OR MORE DROP INLETS ARE REQUIRED IN A SINGLE MANHOLE, EACH SHALL BE CONSTRUCTED SEPERATELY.

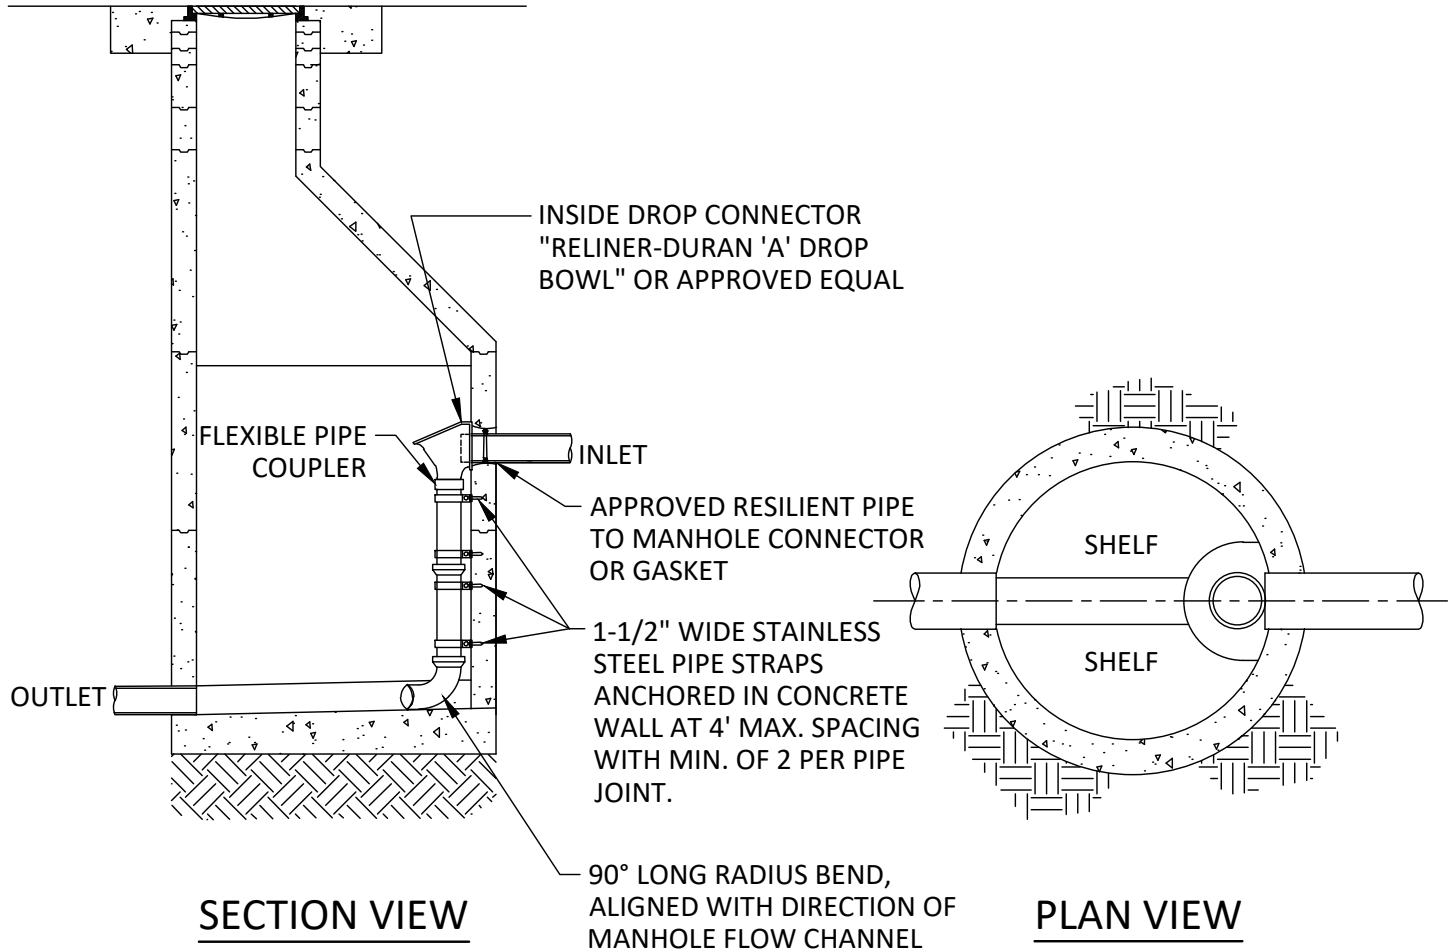

N.T.S.

REVISION	DATE	CITY OF SAN BERNARDINO MUNICIPAL WATER DEPARTMENT		DRAWING NUMBER
		STANDARD DROP MANHOLE - INTERIOR DROP		SBMWD
				S.302a
DRAWN BY: JRVS		APPROVED 	DATE 07/03/2019	
SUPERVISED: AC				
WARREN HUANG, P.E. RCE 49208				