
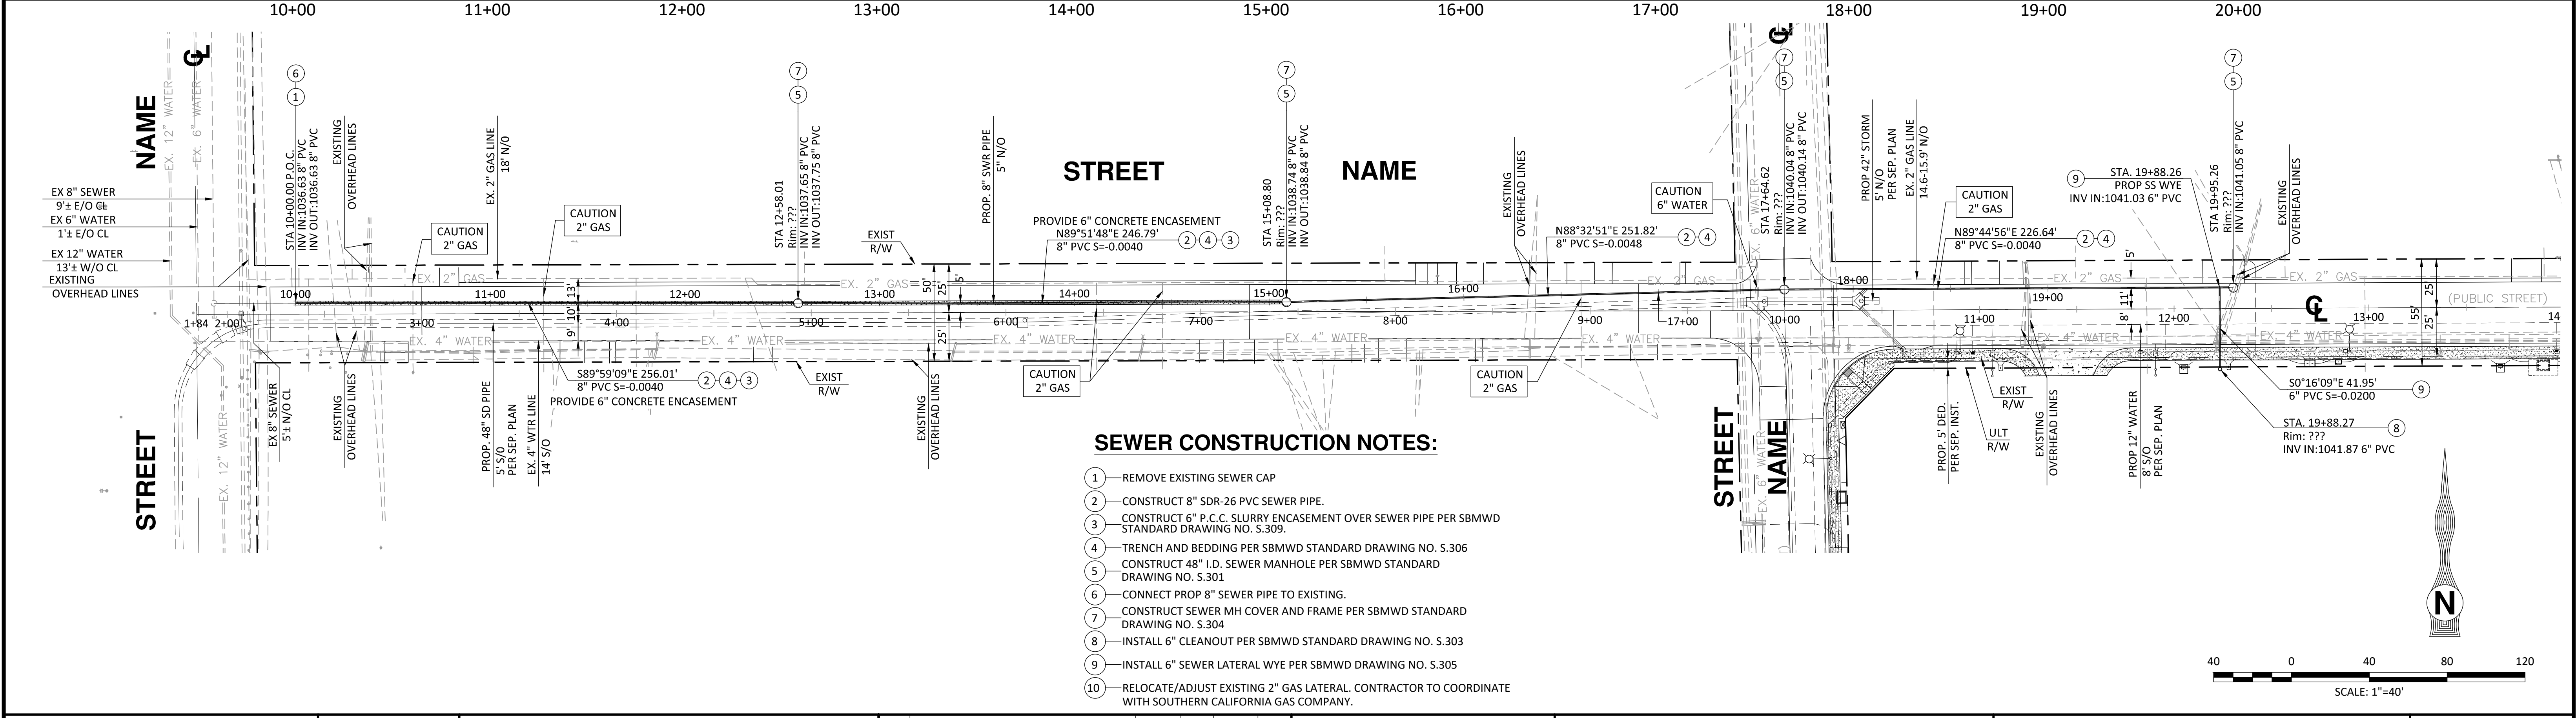


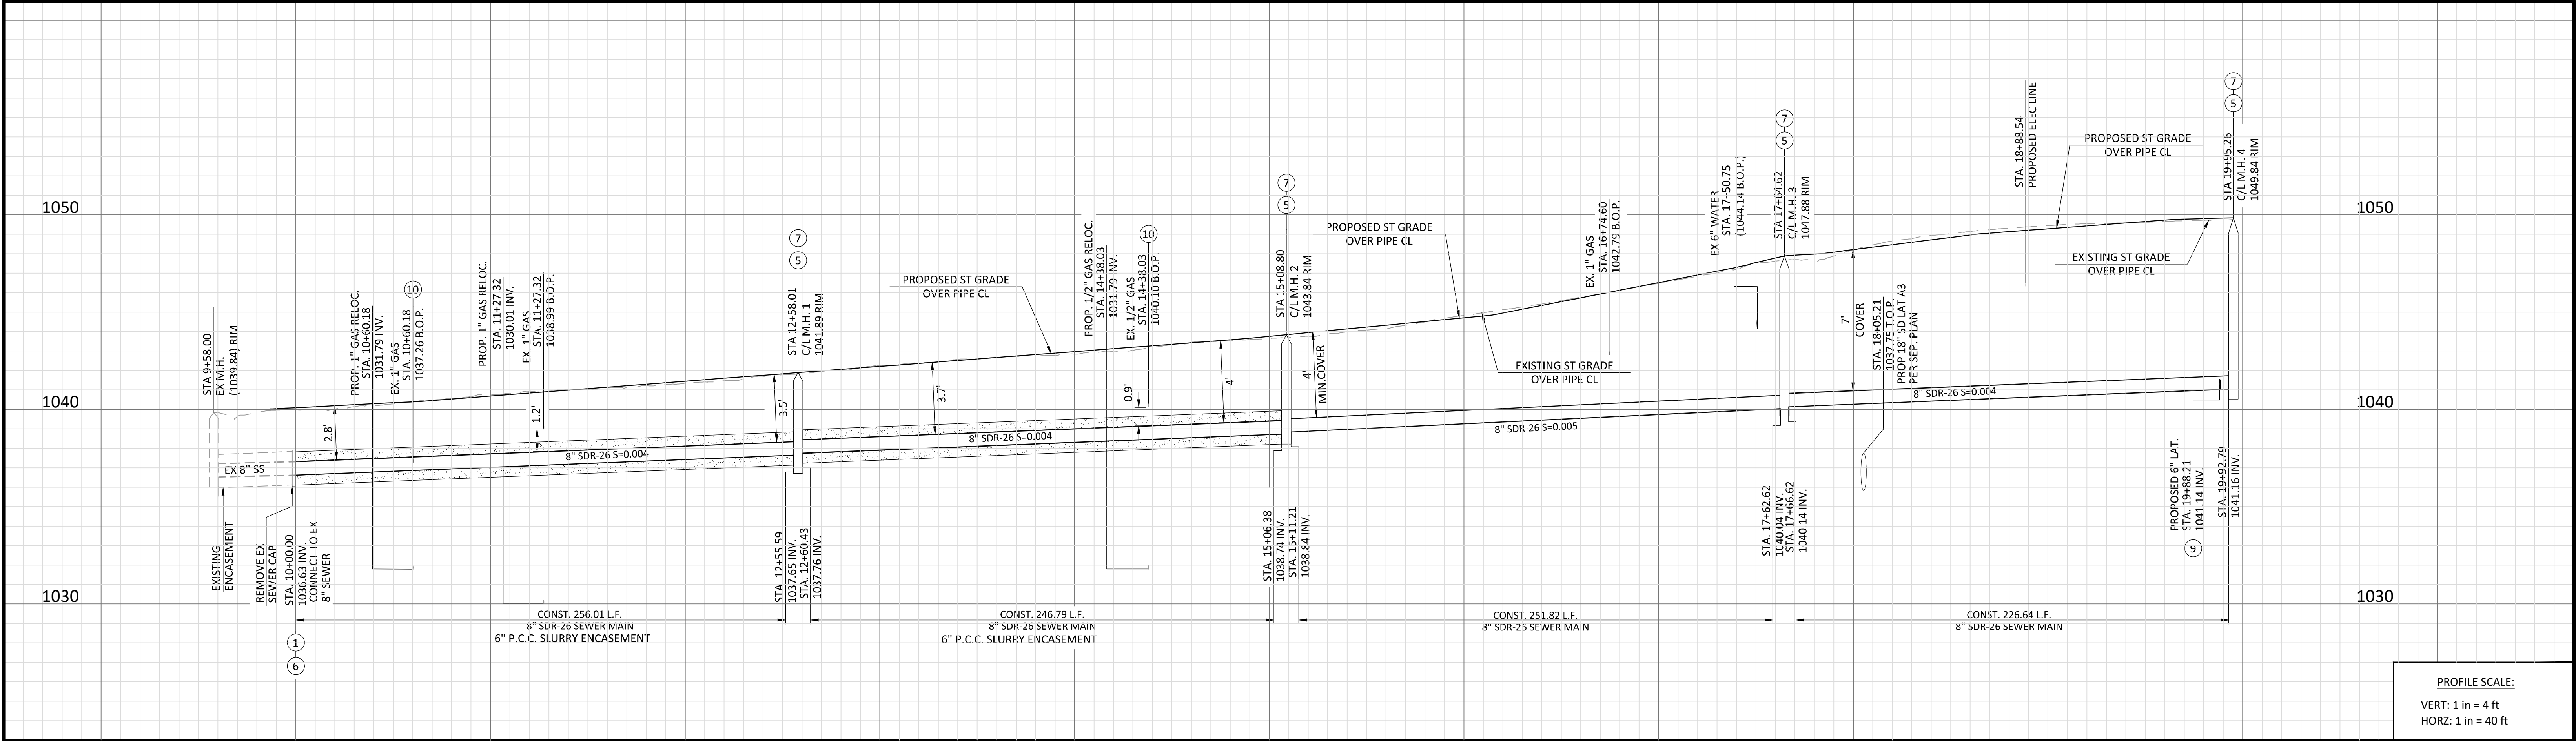

- SEWER CONSTRUCTION NOTES:**
- 1 - REMOVE EXISTING SEWER CAP
 - 2 - CONSTRUCT 8" SDR-26 PVC SEWER PIPE.
 - 3 - CONSTRUCT 6" P.C.C. SLURRY ENCASEMENT OVER SEWER PIPE PER SBMWD STANDARD DRAWING NO. S.309.
 - 4 - TRENCH AND BEDDING PER SBMWD STANDARD DRAWING NO. S.306
 - 5 - CONSTRUCT 48" I.D. SEWER MANHOLE PER SBMWD STANDARD DRAWING NO. S.301
 - 6 - CONNECT PROP 8" SEWER PIPE TO EXISTING.
 - 7 - CONSTRUCT SEWER MH COVER AND FRAME PER SBMWD STANDARD DRAWING NO. S.304
 - 8 - INSTALL 6" CLEANOUT PER SBMWD STANDARD DRAWING NO. S.303
 - 9 - INSTALL 6" SEWER LATERAL WYE PER SBMWD DRAWING NO. S.305
 - 10 - RELOCATE/ADJUST EXISTING 2" GAS LATERAL. CONTRACTOR TO COORDINATE WITH SOUTHERN CALIFORNIA GAS COMPANY.

UNDERGROUND SERVICE ALERT

 CALL: TOLL FREE
1-800-227-2600

TWO WORKING DAYS
BEFORE YOU DIG

INSERT ENGINEER'S
STAMP HERE

INSERT CONSULTANT LOGO, NAME,
ADDRESS AND PHONE NO. HERE

APPROVED BY: _____ DATE: _____
REGISTERED CIVIL ENGINEER No. XXXXX

MARK	REVISIONS	APPROVED	DATE	APPROVED	DATE

DESIGNED BY: XX DRAWN BY: XX CHECKED BY: XX DESIGN ENGINEER SBMWD ENGINEER

BENCHMARK:

ELEV. = XXXX.XX FT.



PROJECT MANAGER: ROBERT LINDBERG
ENGINEERING ASSOCIATE

ENGINEERING MANAGER: WARREN HUANG, P.E.
CA. R.C.E. 49208

GENERAL MANAGER: MIGUEL GUERRERO, P.E.
CA. R.C.E. 73239

CITY OF SAN BERNARDINO
MUNICIPAL WATER DEPARTMENT

PROJECT TITLE

STREET NAME
STA 10+00.00 - STA. XX+XX.XX

DRAWING SCALES:
HORIZ: N/A VERT: N/A

C.O. NO.:
XXXXX

C1

SHEET **5** OF **XX**

C-XXXX-5-C-C1.DWG

PROJECT TITLE - XXXX SUBMITAL